




# WELCOME

Welcome to green icon homes a modern masterpiece designed to blend urban sophistication with the tranquility of nature. Located in the heart of abuja, our new building offers exclusive terrace living that redefines the concept of home.

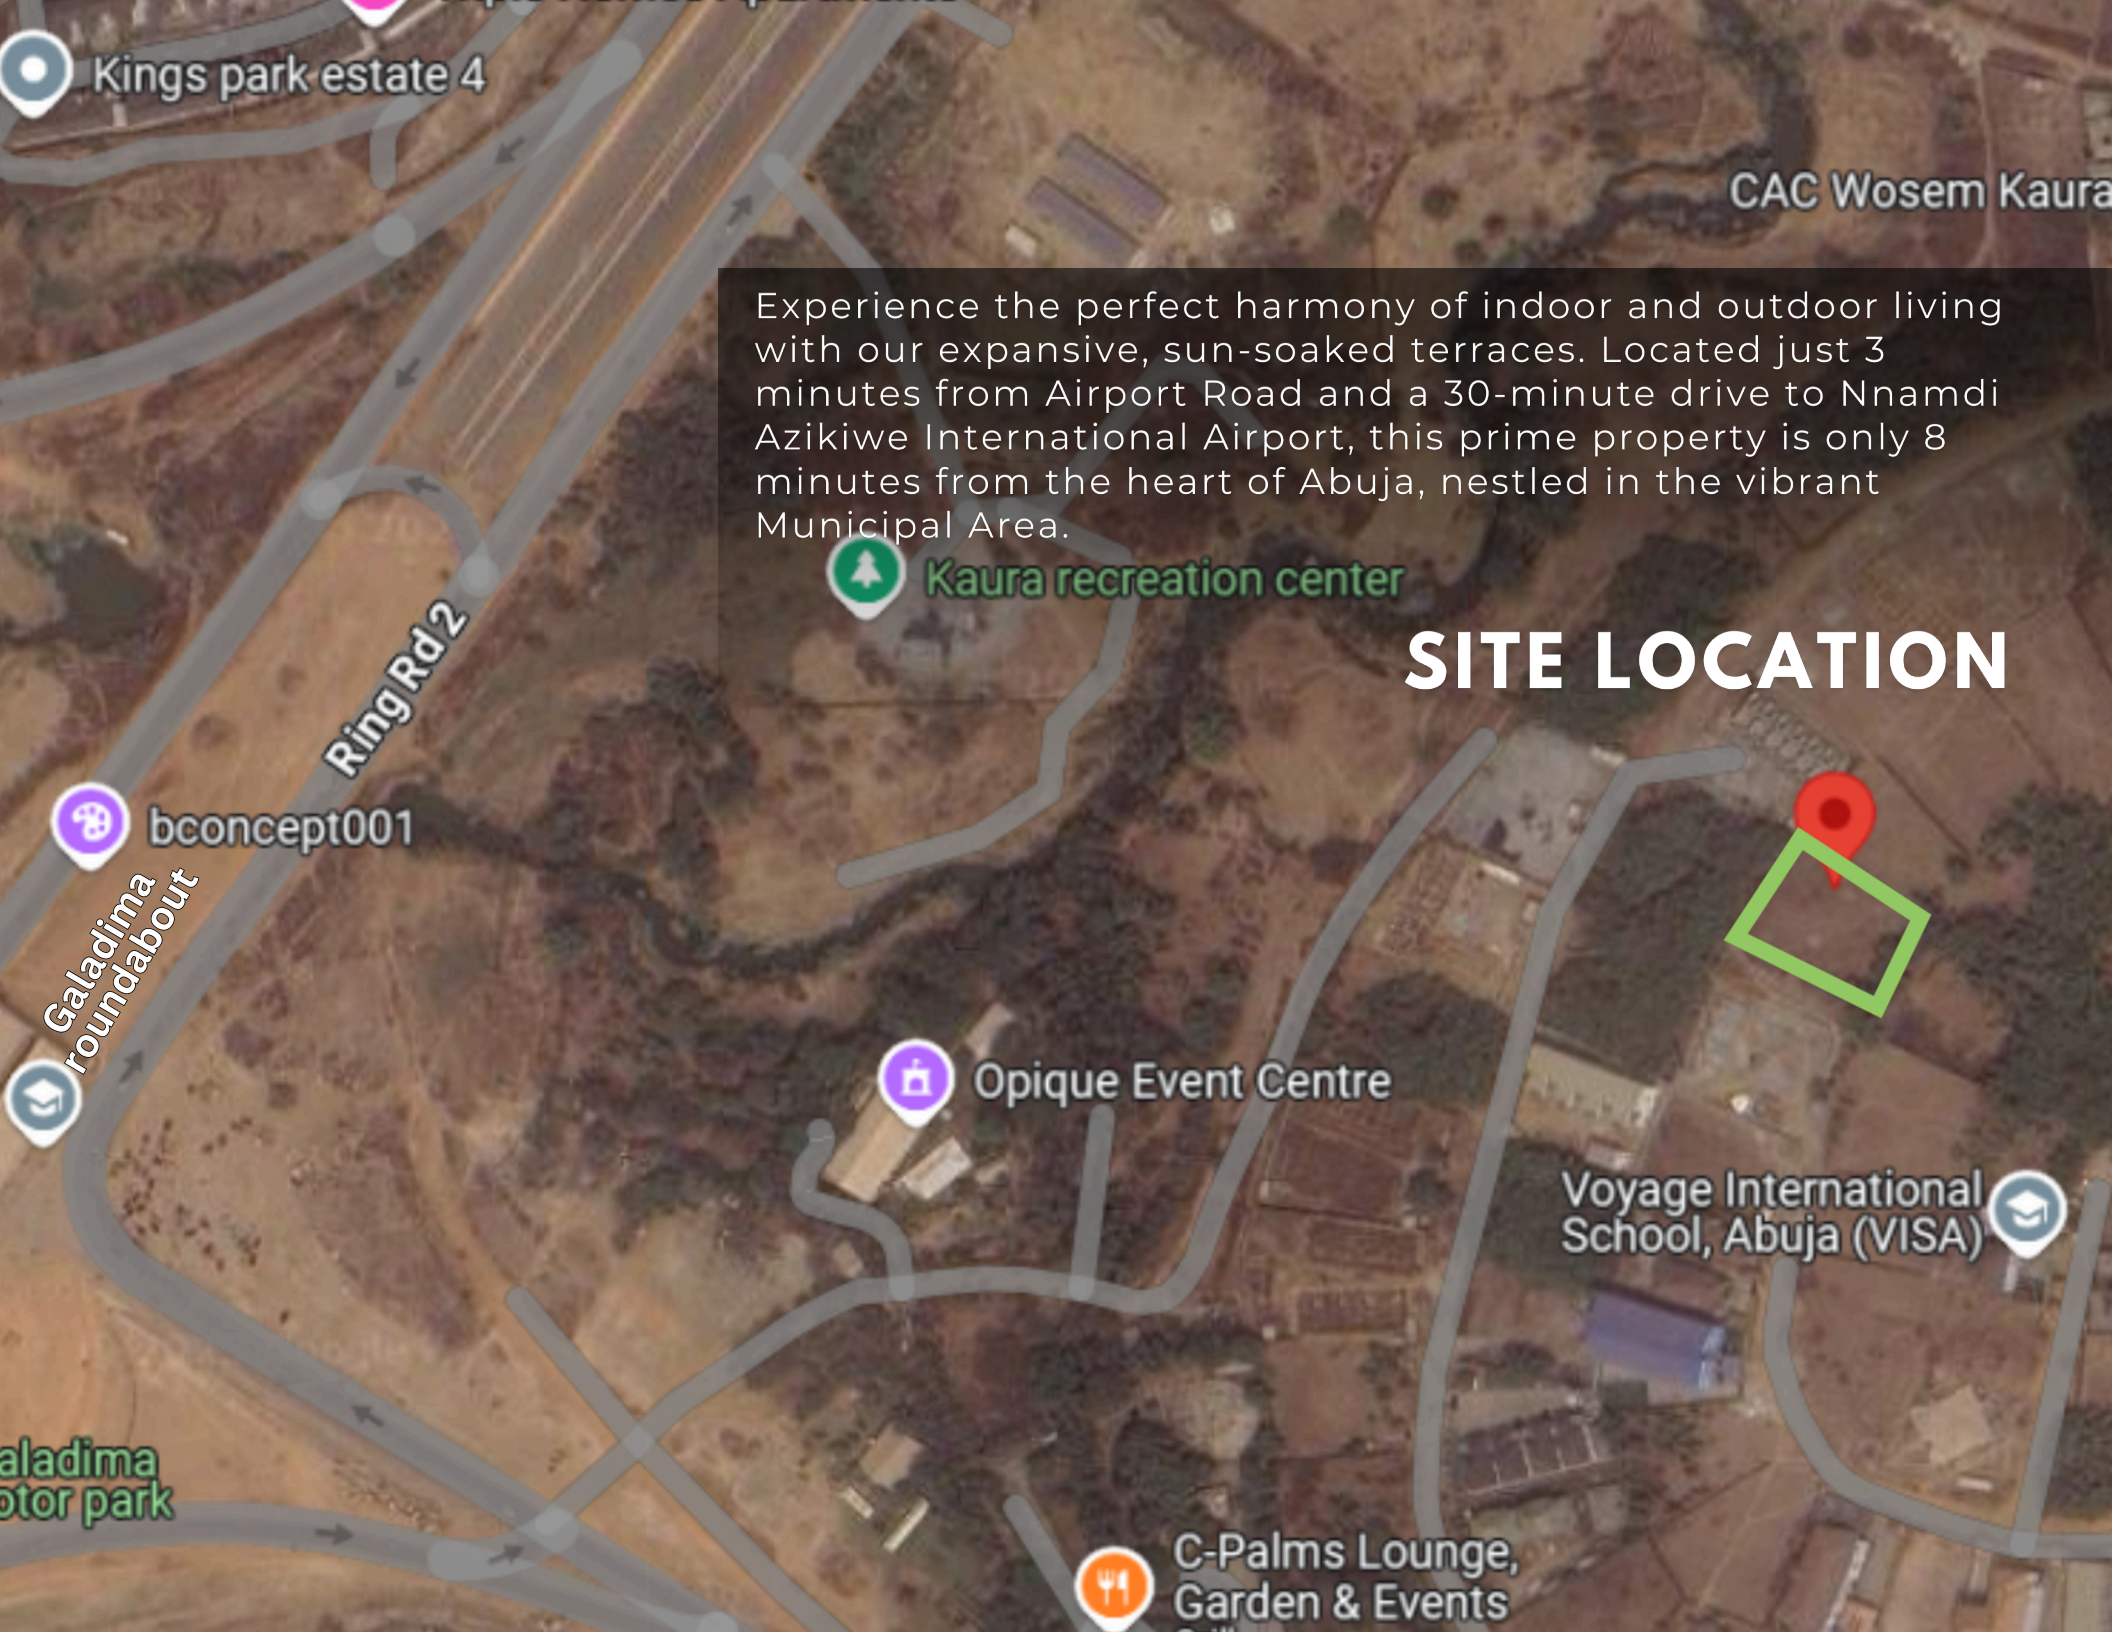

Kings park estate 4

CAC Wosem Kaura

Experience the perfect harmony of indoor and outdoor living with our expansive, sun-soaked terraces. Located just 3 minutes from Airport Road and a 30-minute drive to Nnamdi Azikiwe International Airport, this prime property is only 8 minutes from the heart of Abuja, nestled in the vibrant Municipal Area.

Kaura recreation center

# SITE LOCATION

bconcept001

Galadima roundabout

Opique Event Centre

Voyage International School, Abuja (VISA)

Galadima motor park

C-Palms Lounge, Garden & Events




- Modern Kitchens & Elegant Interiors: Equipped with premium appliances, sleek countertops, and designer finishes, every detail is crafted for convenience and luxury.
- Open-Plan Layouts: Flowing, open spaces that maximize natural light, creating a warm and inviting environment throughout.
- Dedicated Parking & Storage: Thoughtful amenities including secure parking, private storage units, and easy access to all the essentials.





# SITE PLAN

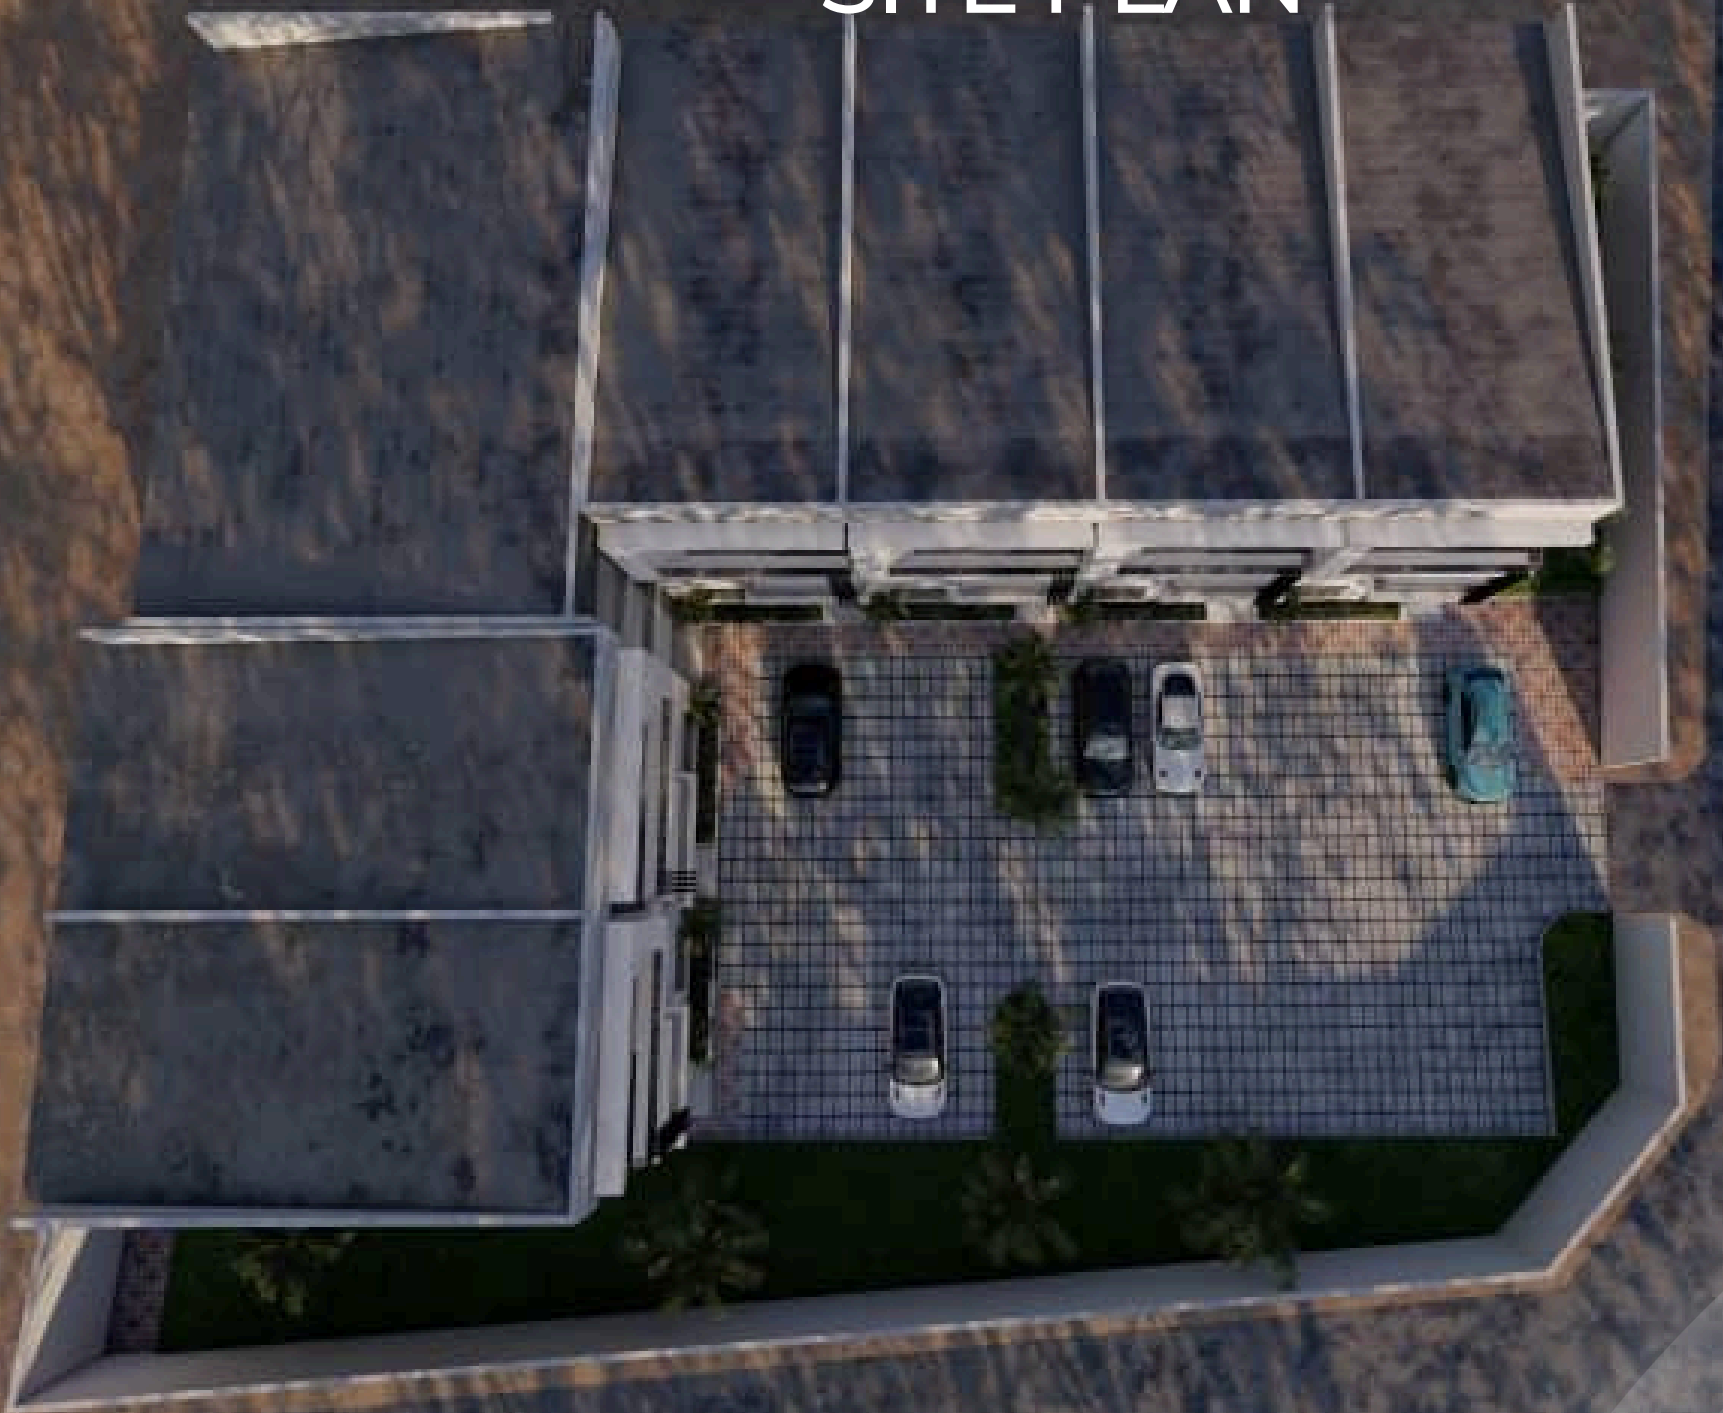

# Our Designs



"Experience spacious living with our expansive terraces, featuring two elegant living rooms and a dedicated dining area. The home offers a maids room with a private bathroom and quarter, alongside four luxurious ensuite bedrooms, ensuring comfort and privacy for all."

Indulge in a lifestyle of convenience with an array of thoughtfully curated amenities. Each detail is designed to elevate your living experience—from the modern kitchen with high-end appliances to the expansive terraces perfect for outdoor entertaining.



# living room




# Kitchen




# Bedroom



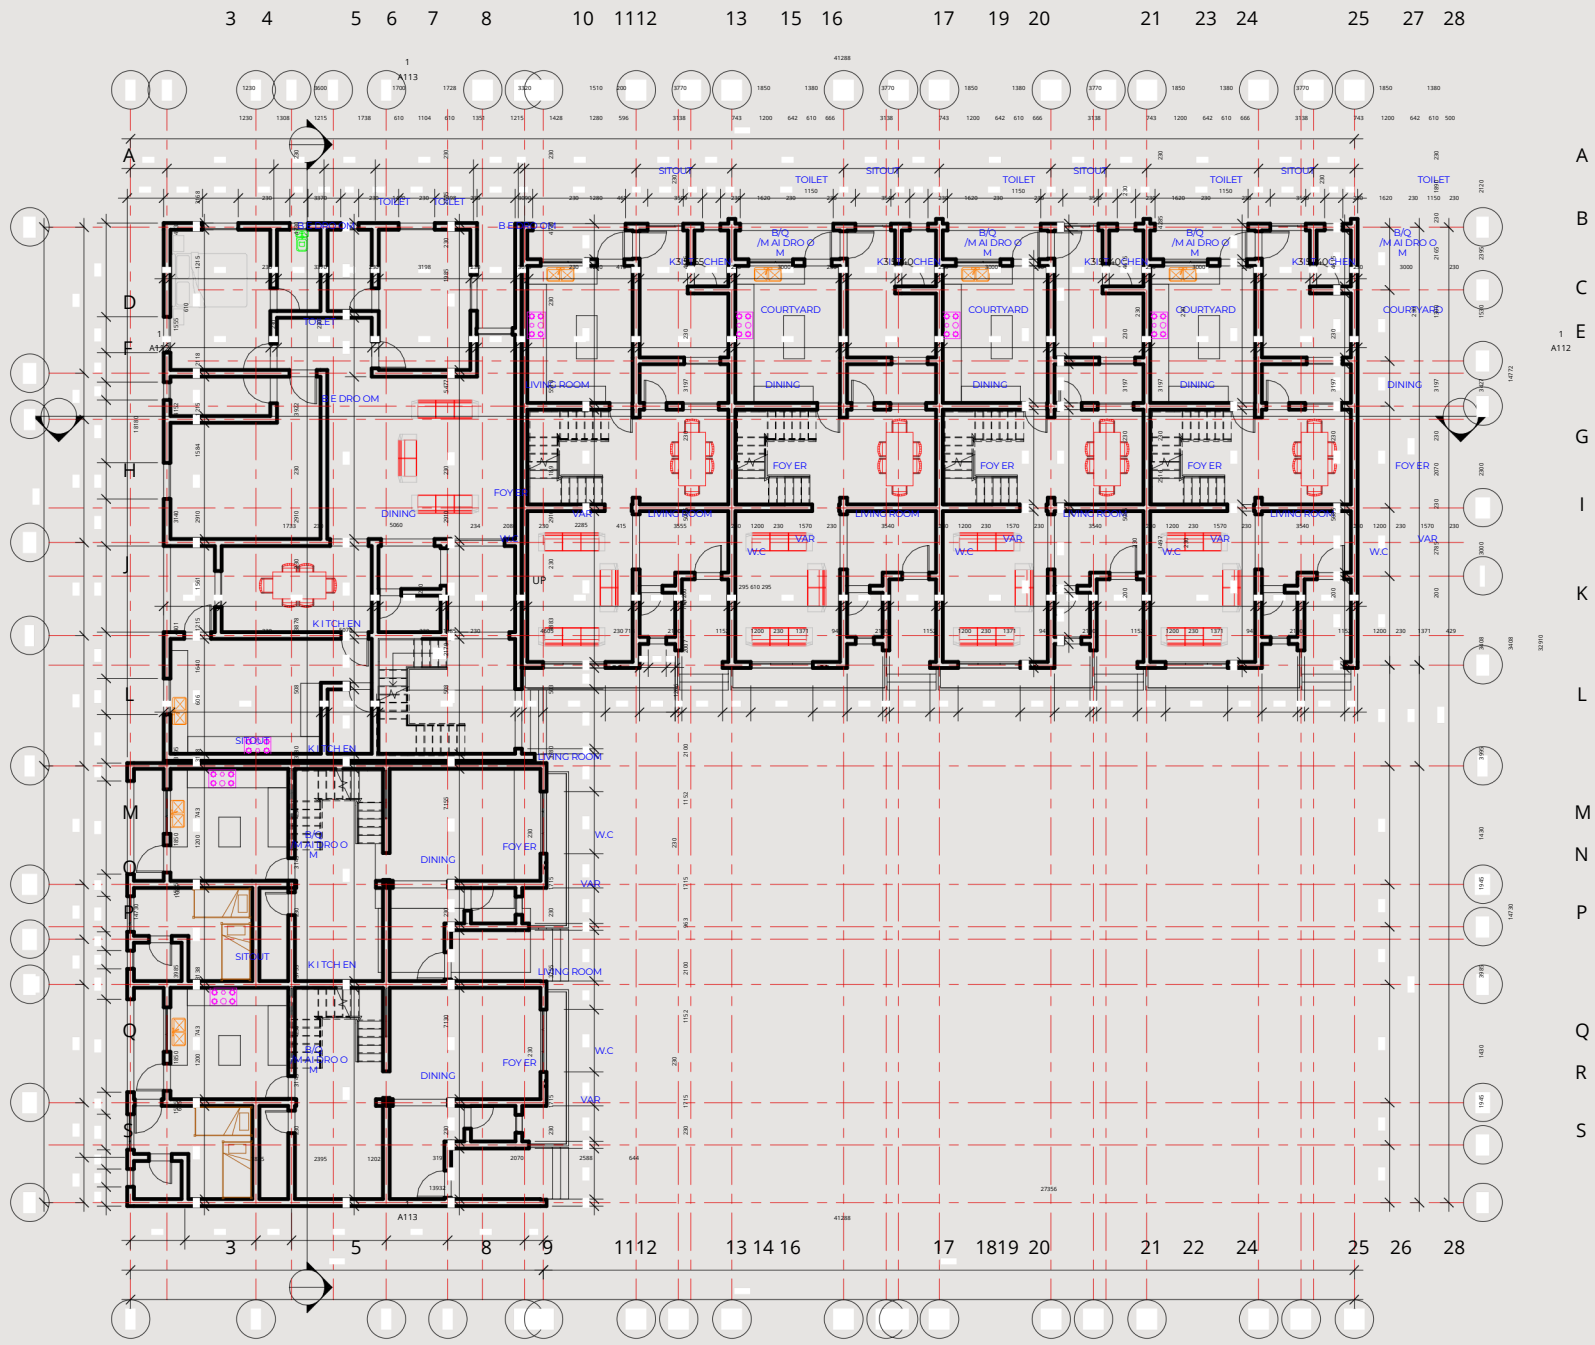


# GROUND FLOOR

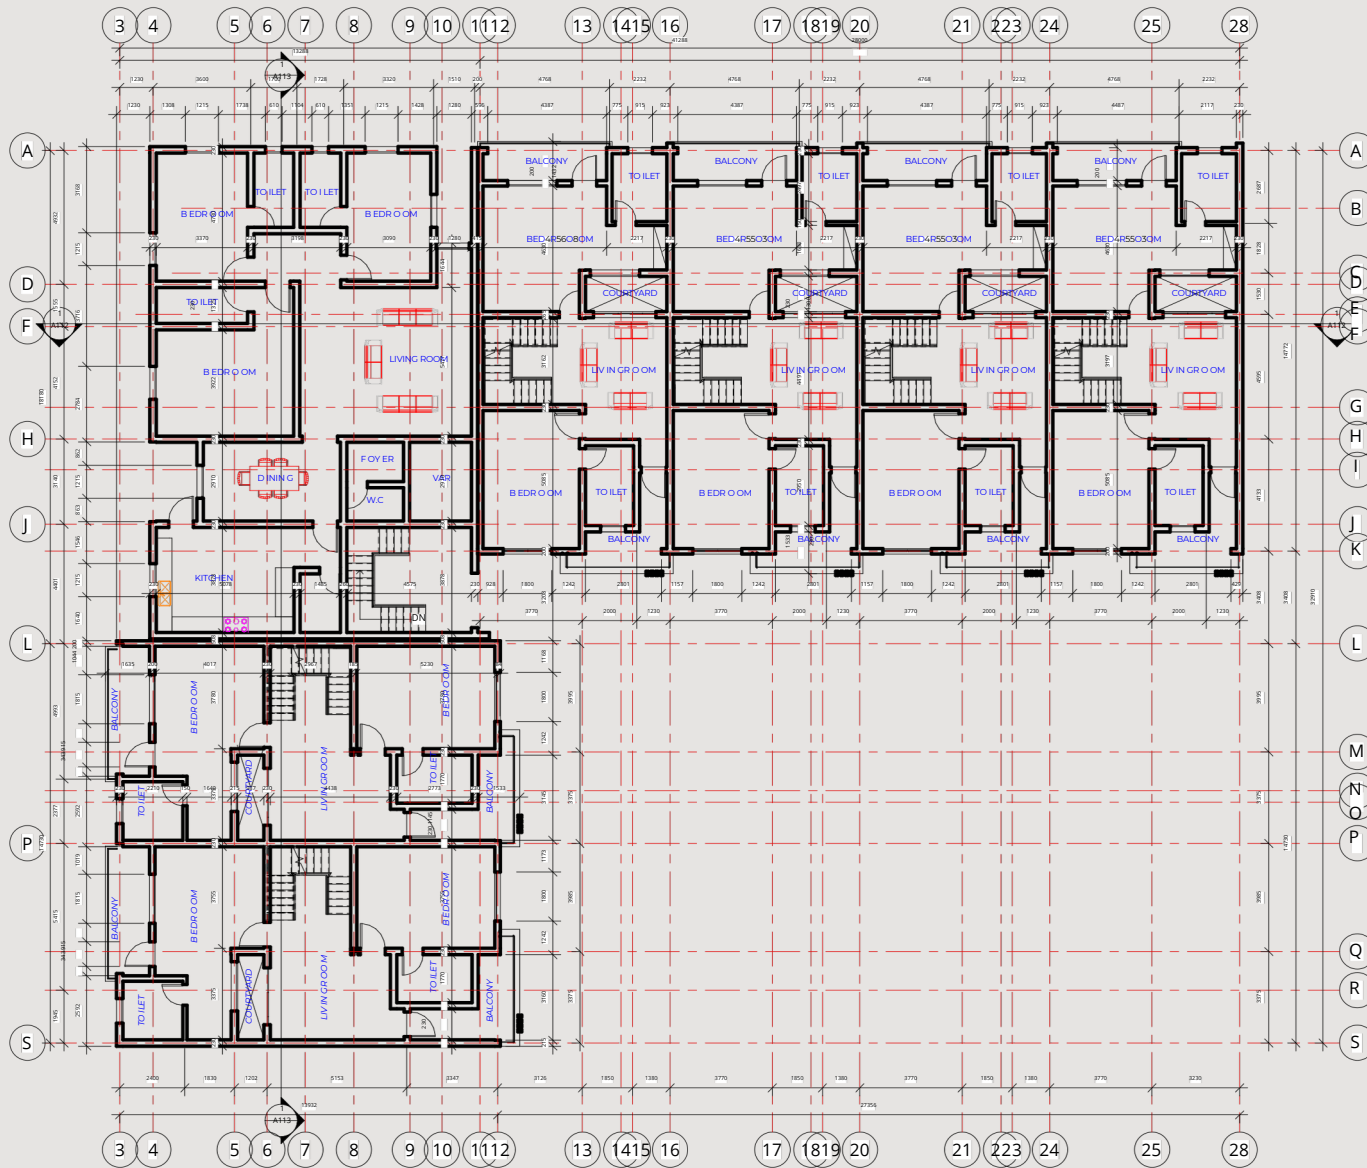

# FIRST FLOOR

① Level 3  
1 : 100



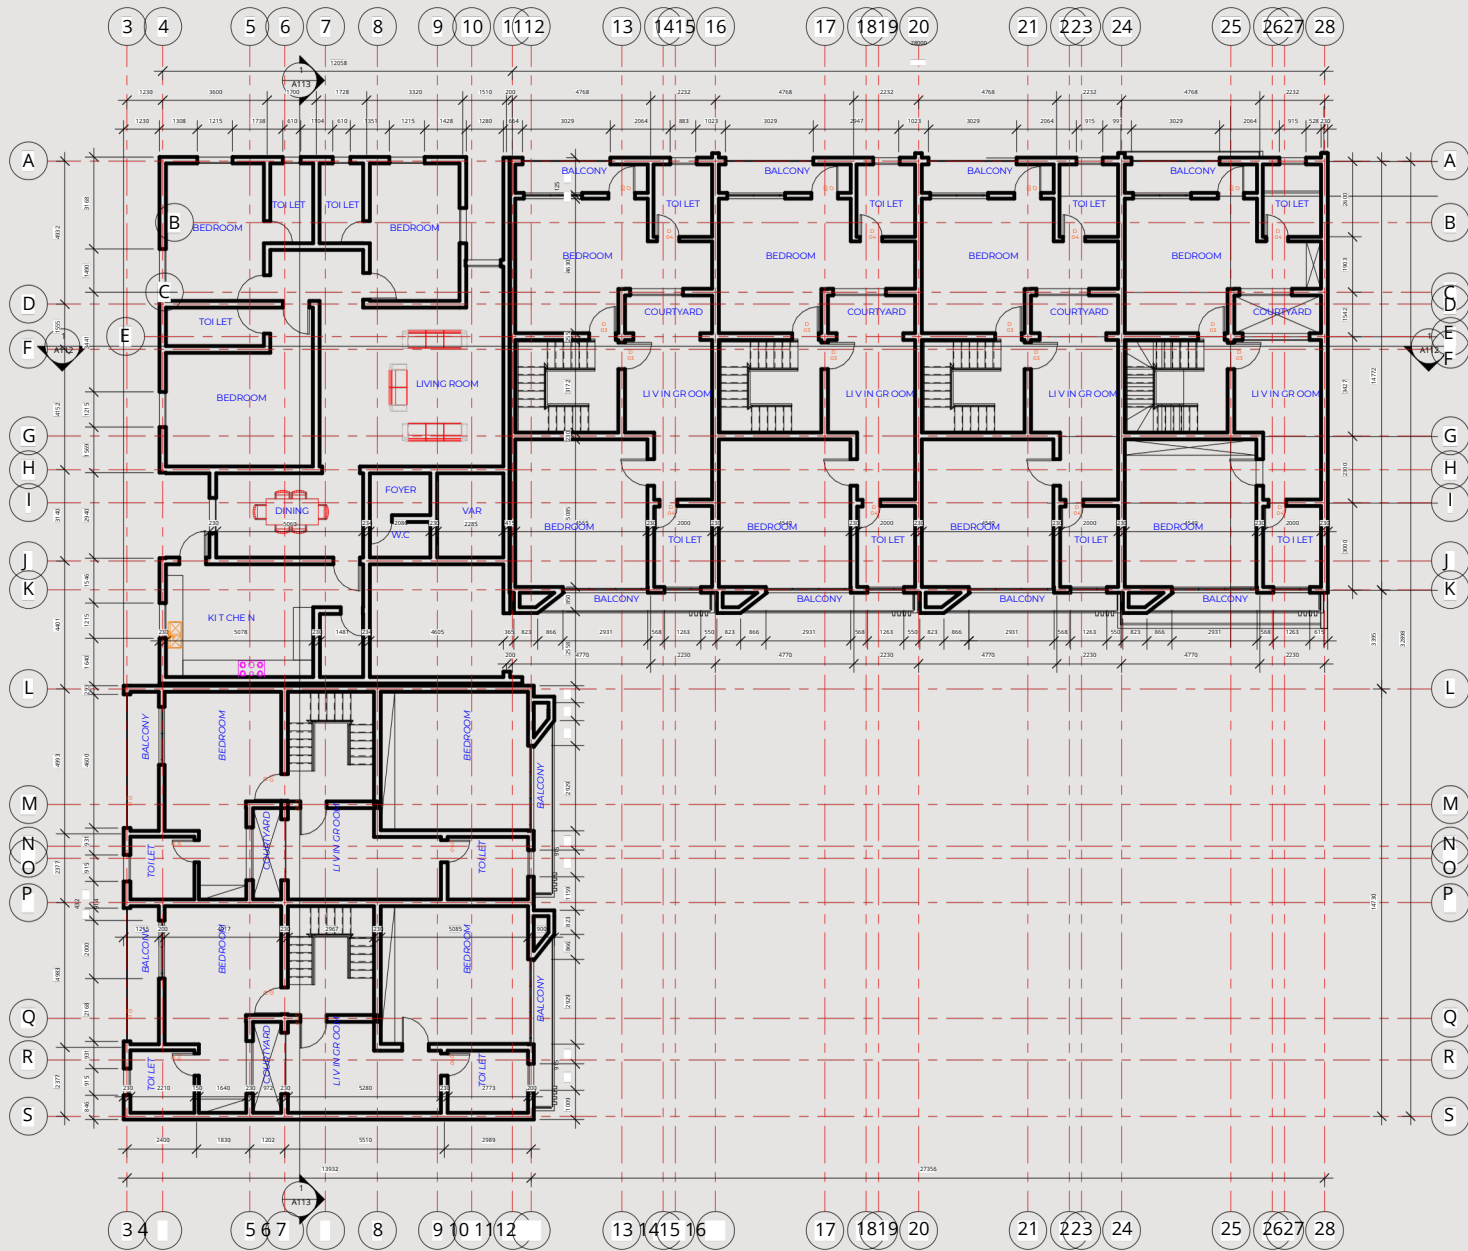





# SECOND FLOOR

1 Level 4  
1 : 100





Reg. No. AFR/1515

 Kaduna: No 1B, Rock Road, Off Rabah Road, Malali GRA, Kaduna | Abuja: No 25, Niamey street, Wuse Zone 2, Abuja  
 [greenicon@live.com](mailto:greenicon@live.com)  [www.greenicon.com.ng](http://www.greenicon.com.ng)  +2348033638255, +2348032505164, +2348039183117